

COMMENTS:

Each panel is 8 feet high

Museum Planning & Exhibition Design

Jeff Kennedy
associates, inc.

17 Properzi Way
Somerville, Massachusetts 02143
t: 617.666.1280 | f: 617.628.0638
www.jeffkennedyassociates.com

SHEET TITLE:

Plan

DRAWN BY: JKA

CHECKED BY:


DATE ISSUED: 03-25-19

REVISIONS:

SHEET NUMBER:

01


SCALE: AS NOTED

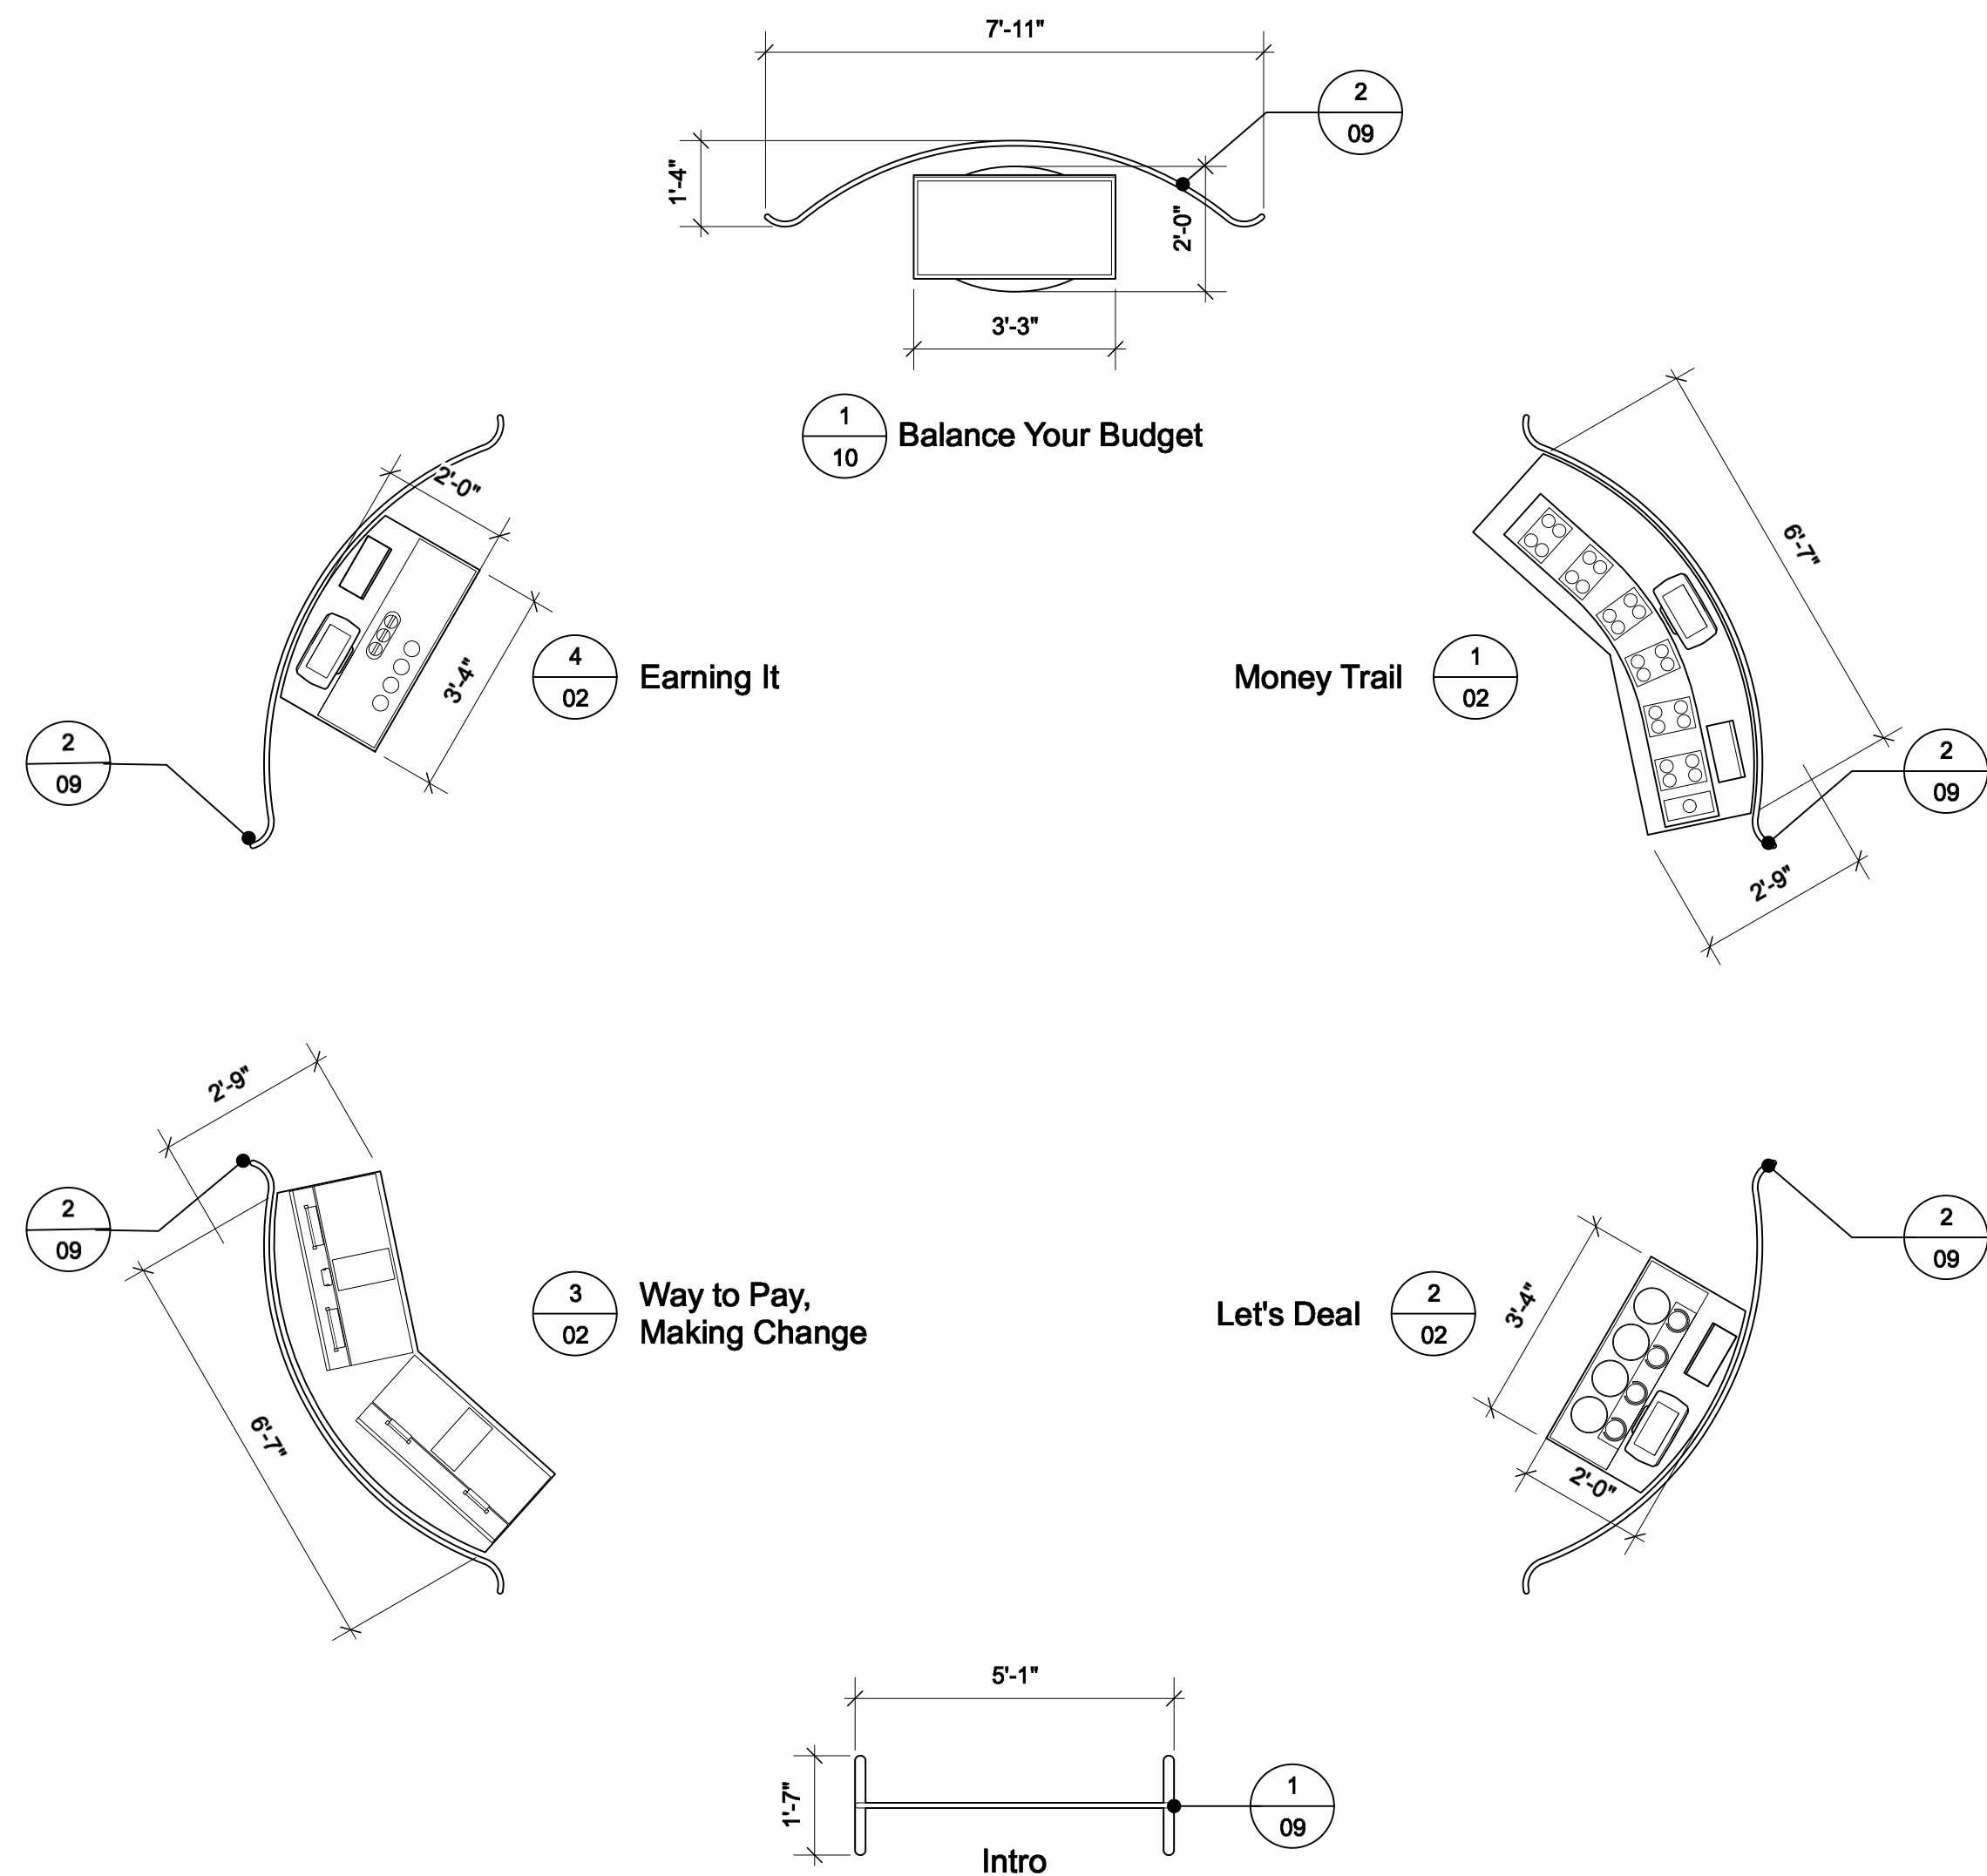


1 Exhibit Plan
3/8" = 1'-0"

1/09 Flat tension fabric display

2/09 Curved tension fabric display

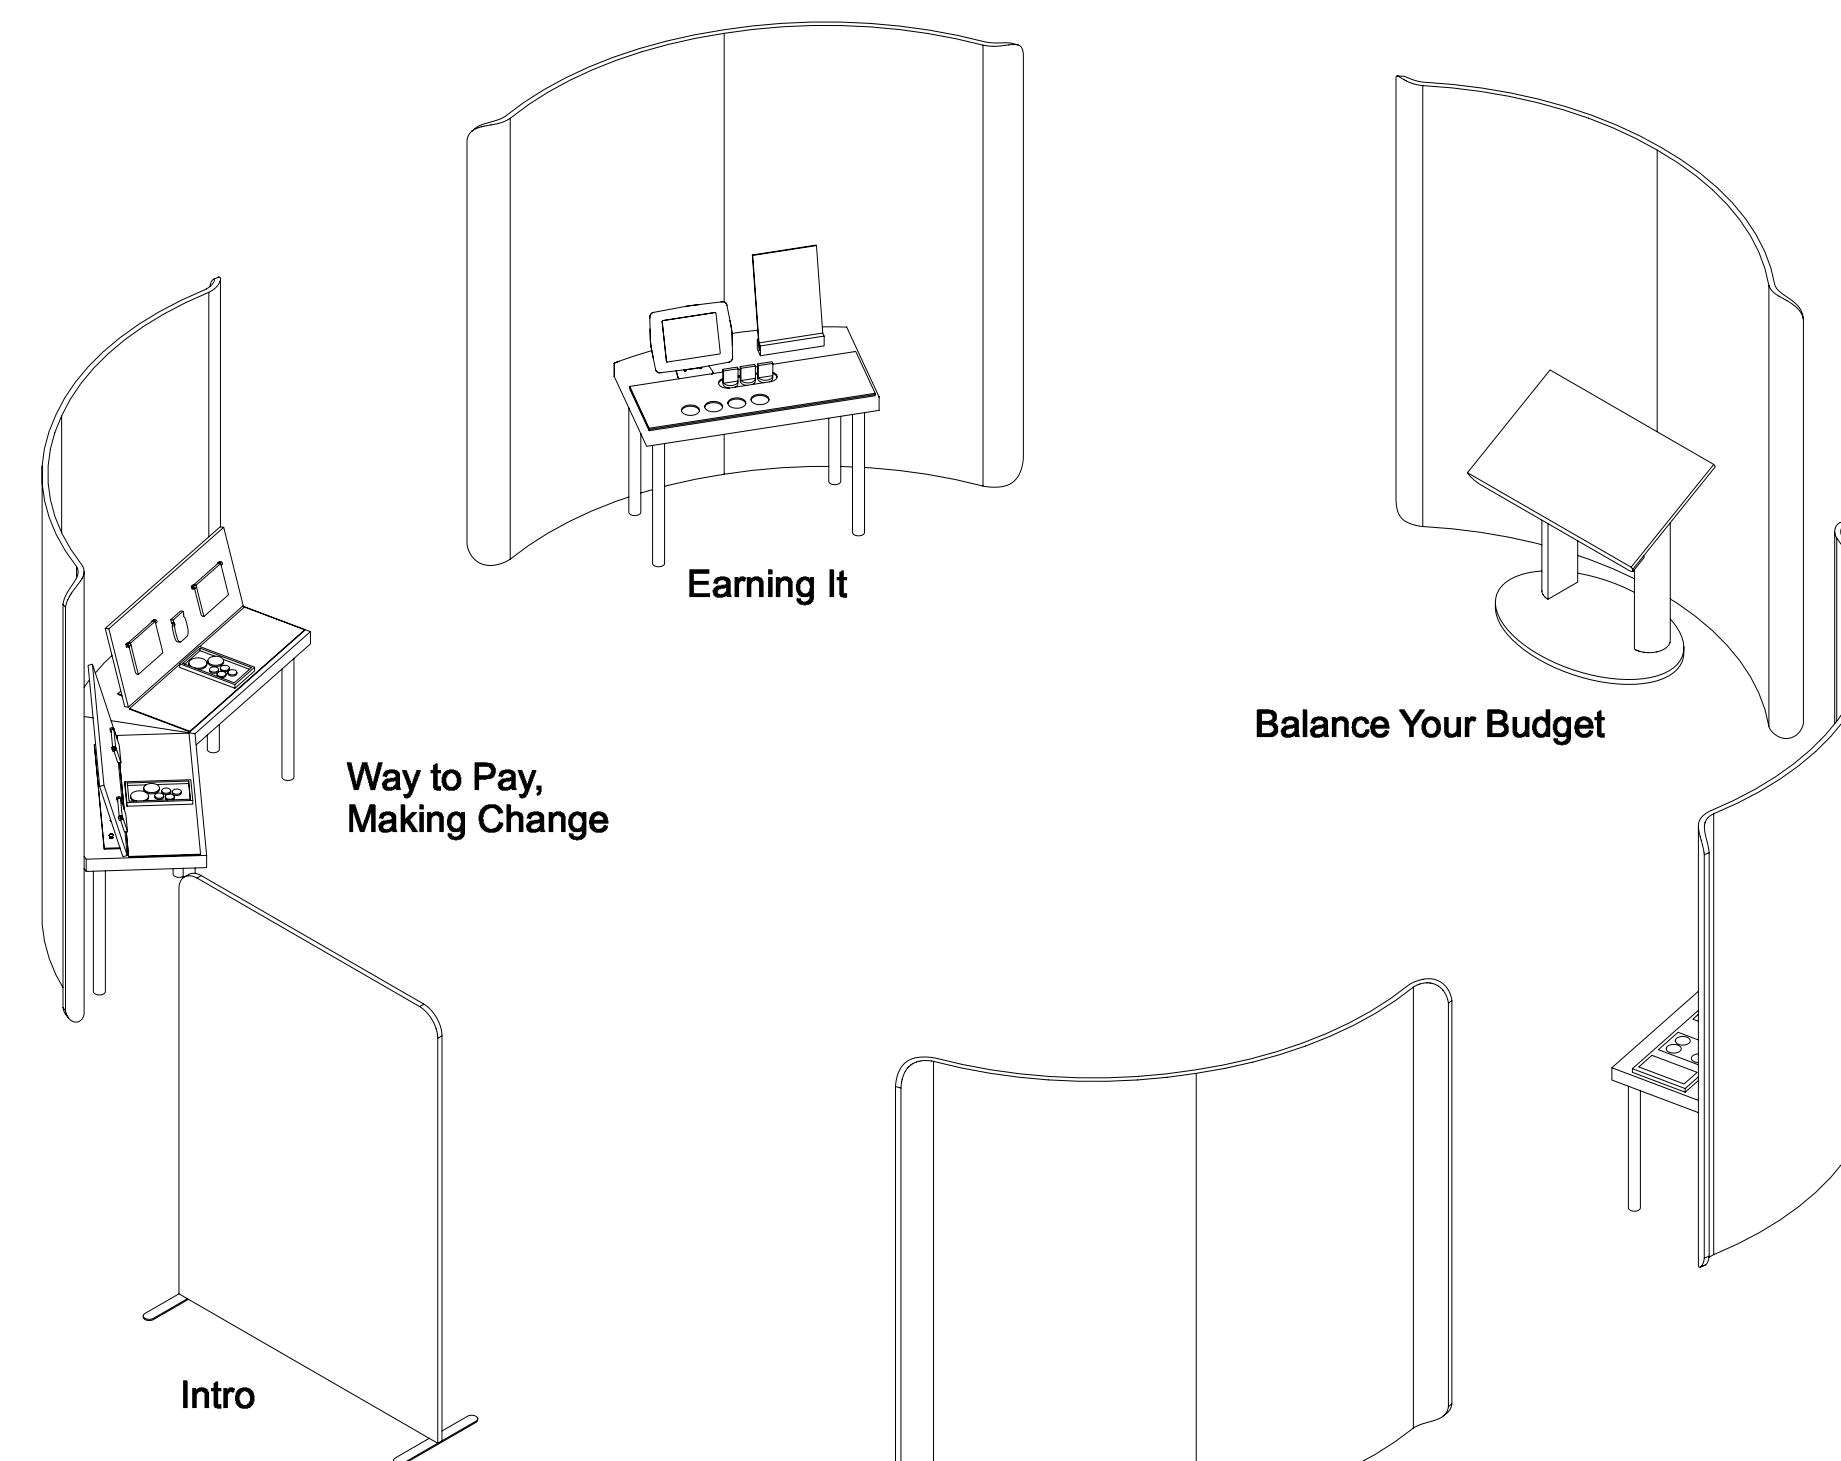

2 Isometric View
Not to scale

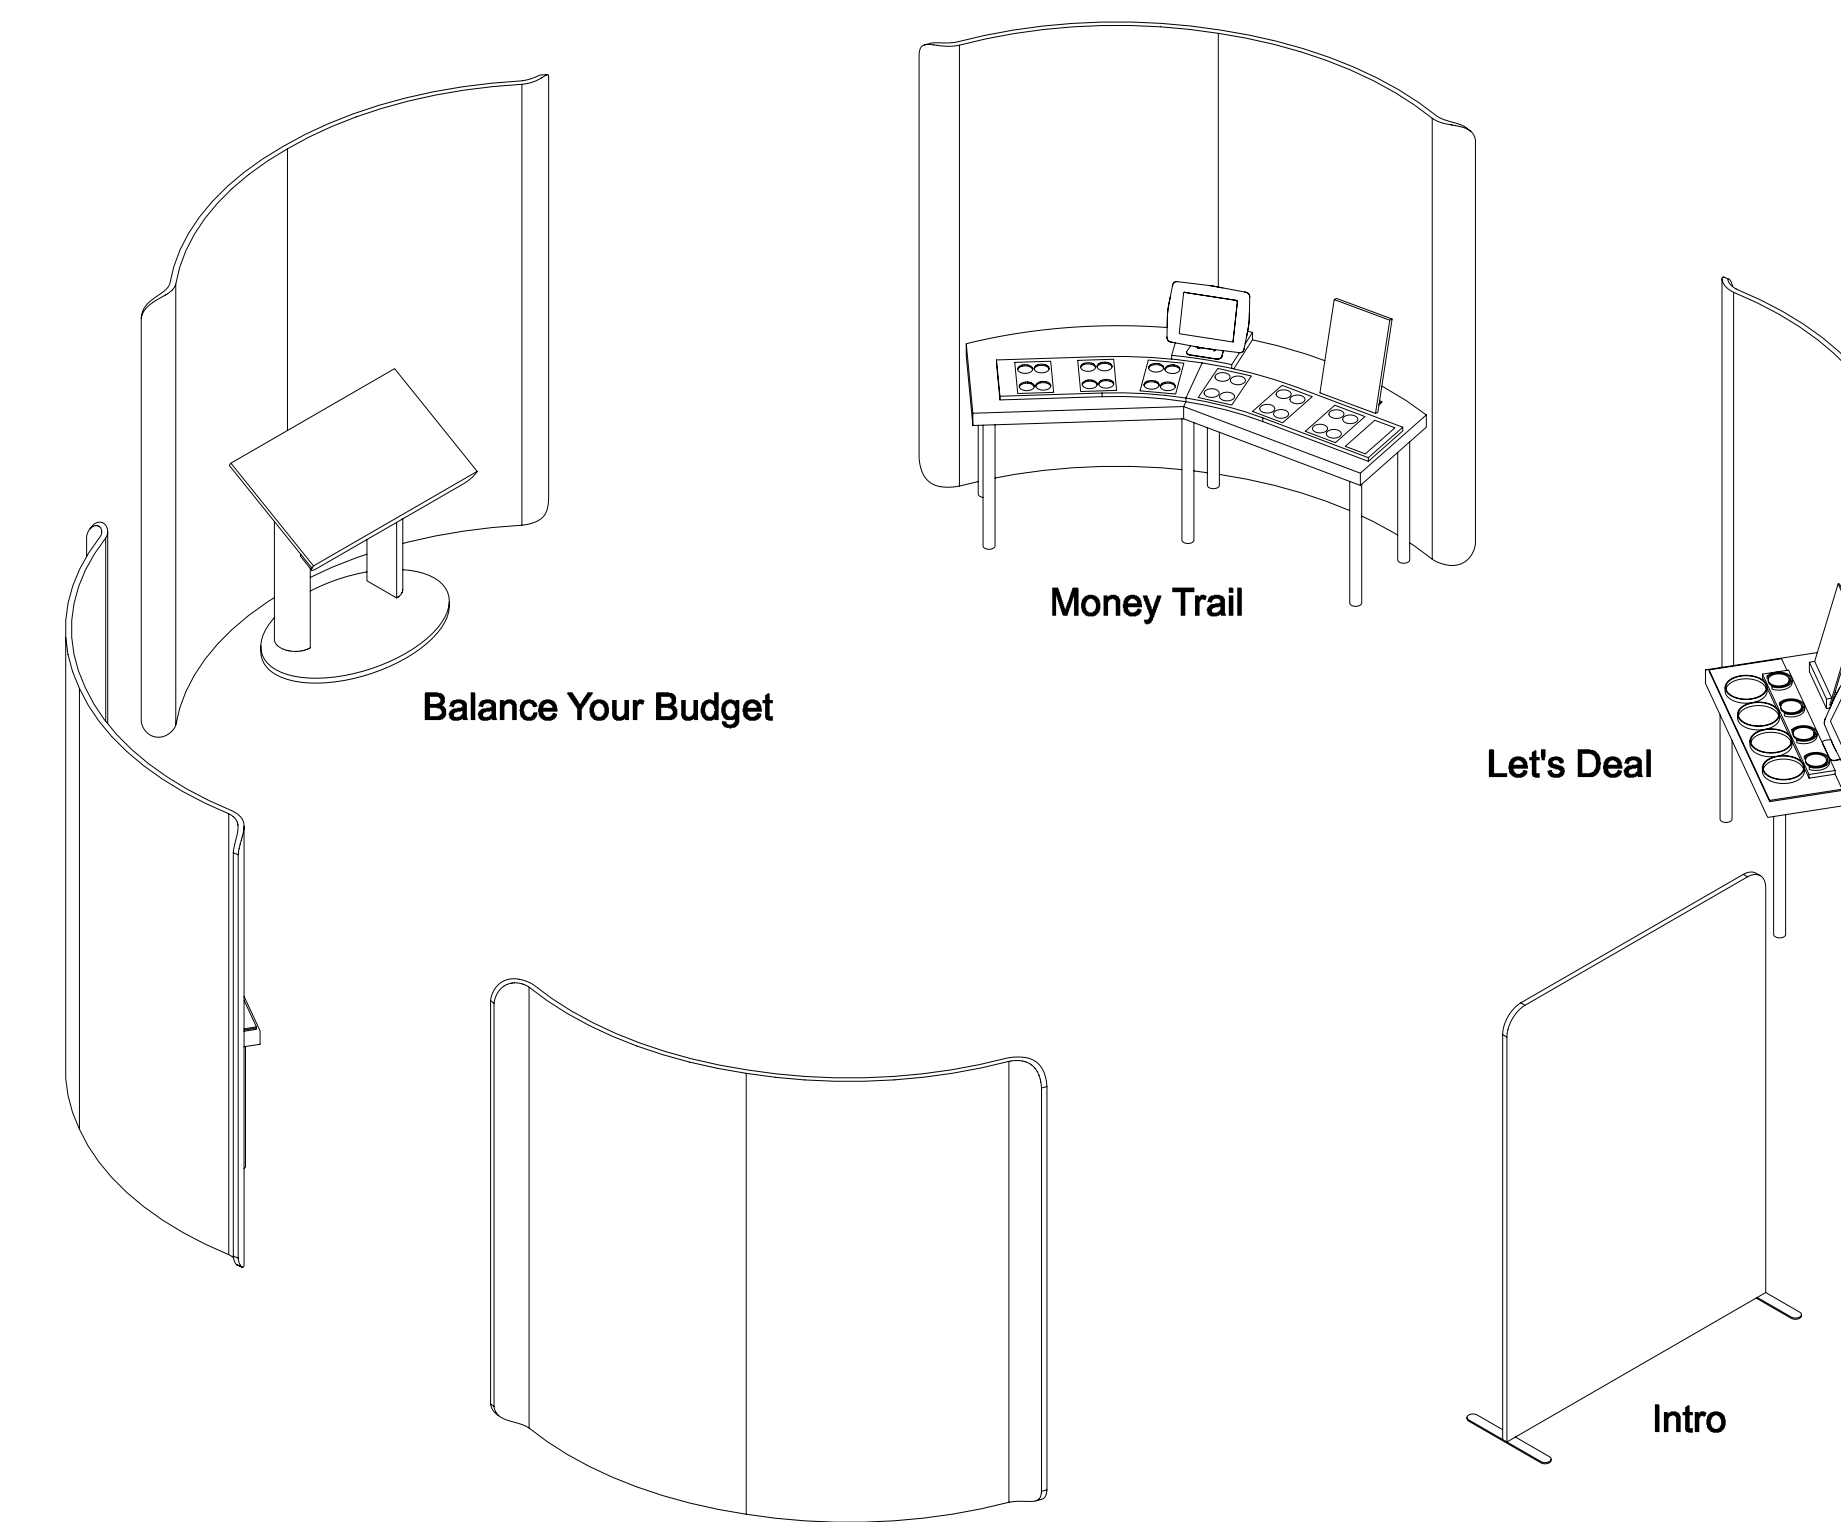

3 Isometric View
Not to scale